


Մեխանիզմներ	ՀՈՂԱՄԱՍԻ ՀԱՏԱԿԱԳԻԾ	Ձև 1
Ջորիկ Ռաֆայելի Մարտիրոսյան	Կոտայքի մարզ Բյուրեղական համայնք, գ. Նուռնու	Հաստատում են 03.06.2025թ.
	մարզ, համայնք, համայնքի կենտրոն	Համայնքի ղեկավար
	04.04.2025թ. սեփականության իրավունքի վկայագիր ս/ն 2062 և Ըստ օրենքի մար. իրավունքի վկայագիր ս/ն 2063-մ/գ 110	Կ.Տ.
	հողատիրական իրավունք	

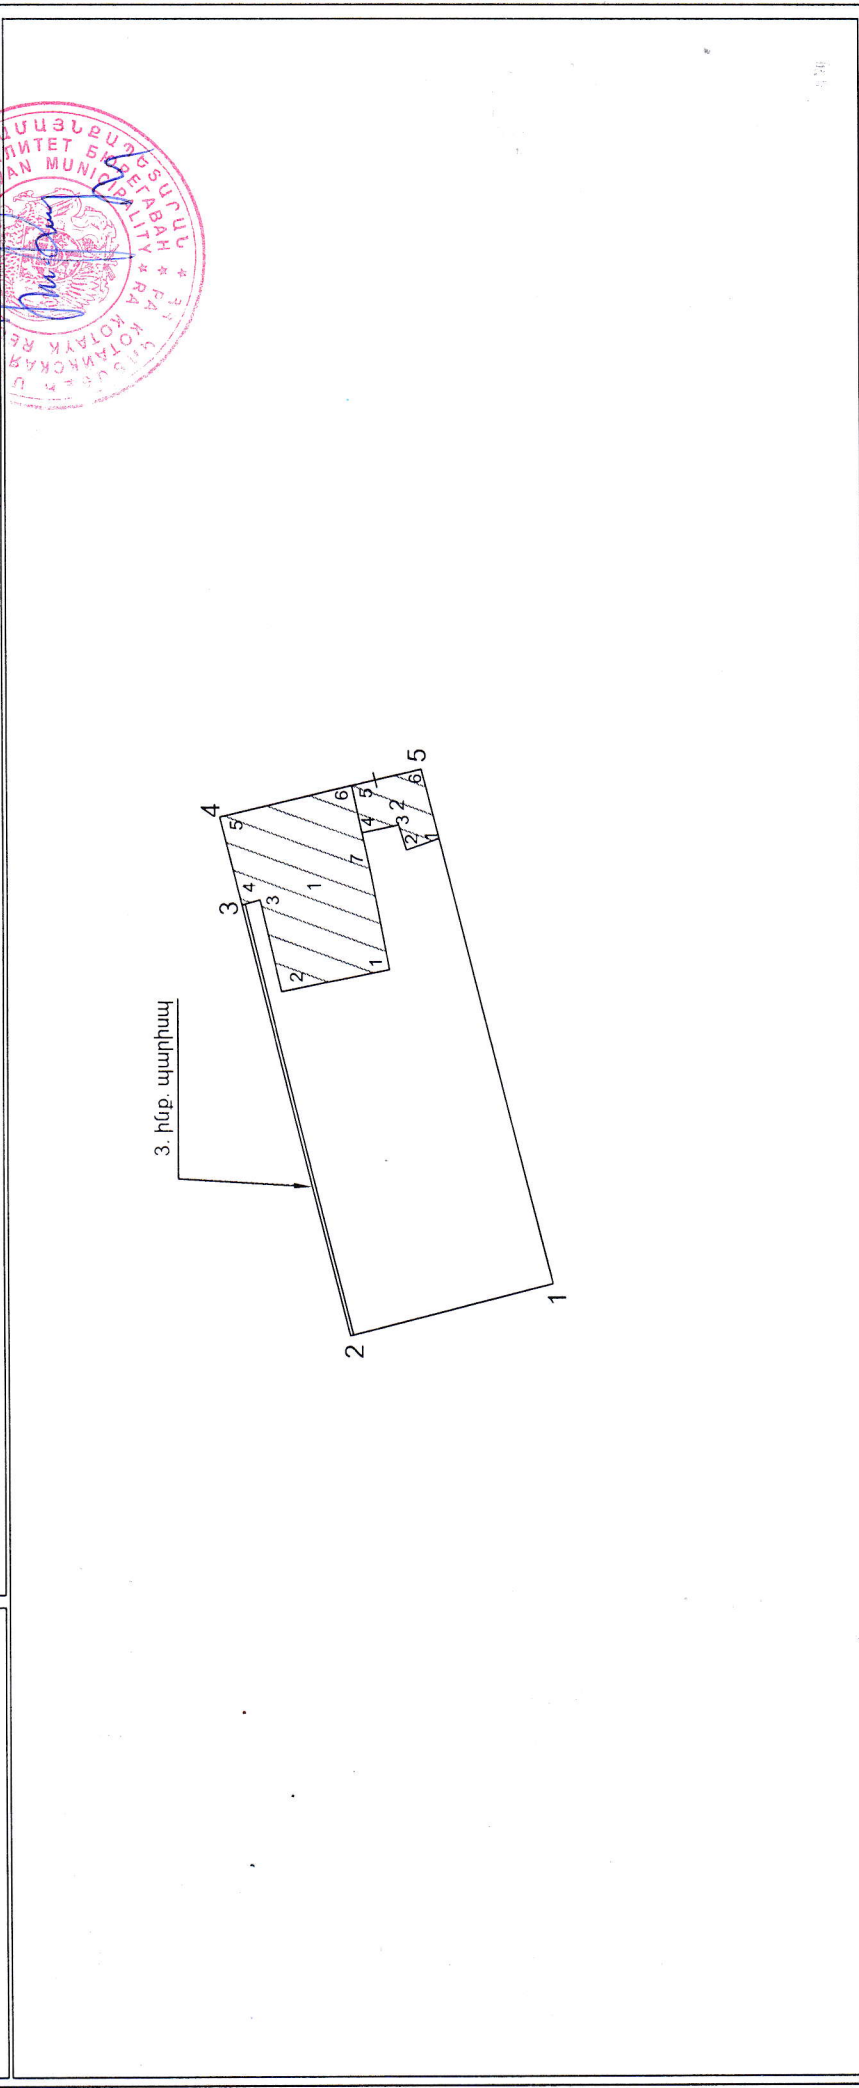

Մակերես հա 0.04865	Մասշտաբ 1:500
Ծածկագիր 07-051-0153-0003	Որակավորում ունեցող անձ
Նպատակային նշանակություն բնակավայրերի բն. կառ.	Որակավորման վկայականի համարը
Գործառական նշանակություն	Ստորագրություն
Լրացուցիչ նշումներ.	Իրավաբանական անձի անվանումը
	ՀՎՀՀ
	Ստորագրություն
	ամիս
	ամսաթիվ
	հատակագծի կազմման
	27.05.2025

1. ինք. բնակելի տուն

նկարագրող դրոշմի ստորագրություն	Կոորդինատներ		(ն) մեծություն դրոշմ
	Y	X	
1	8465497.1792	4466350.9627	7.27
2	8465495.7488	4466358.0956	6.20
3	8465501.7871	4466359.5131	1.23
4	8465501.4397	4466360.6883	5.99
5	8465507.2468	4466362.1374	8.95
6	8465509.3155	4466353.4289	5.97
7	8465503.4834	4466352.1737	6.42
1	8465497.1792	4466350.9627	

2. ինք. ծածկարան

նկարագրող դրոշմի ստորագրություն	Կոորդինատներ		(ն) մեծություն դրոշմ
	Y	X	
1	8465505.8120	4466347.6287	2.31
2	8465505.0482	4466349.8118	1.74
3	8465506.7105	4466350.3338	2.48
4	8465506.1913	4466352.7565	3.20
5	8465509.3155	4466353.4289	4.77
6	8465510.4173	4466348.7907	4.75
1	8465505.8120	4466347.6287	

Որակավորում ունեցող անձ

Որակավորման վկայականի համարը

Ստորագրություն

Իրավաբանական անձի անվանումը

ՀՀՀՀ

Ստորագրություն


ամիս

չափագրության

հատկագրի

կազմման

Կ.Տ

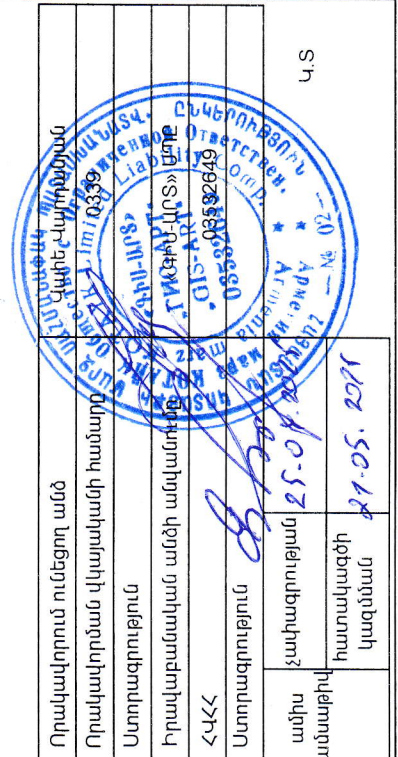

մարզ, համայնք, հասցե

$$S_{արտ.} = 19.4 \text{ քՎ}$$

The floor plan shows a house with several rooms and a central hall. The dimensions and area calculations are as follows:

- Top-left room:** Dimensions 1.25 (width) and 6.80 (length). Area calculation: $1.25 \times 6.80 = 8.50$.
- Top-middle room:** Dimensions 1.95 (width) and 3.00 (length). Area calculation: $1.95 \times 3.00 = 5.85$.
- Bottom-left room:** Dimensions 2.15 (width) and 6.0 (length). Area calculation: $2.15 \times 6.0 = 12.90$.
- Central hall:** Dimensions 2.06 (width) and 7.73 (length). Area calculation: $2.06 \times 7.73 = 15.92$.
- Large room (right):** Dimensions 4.90 (width) and 5.90 (length). Area calculation: $4.90 \times 5.90 = 28.91$.
- Top-right room:** Dimensions 2.35 (width) and 1.06 (length). Area calculation: $2.35 \times 1.06 = 2.49$.
- Bottom-right room:** Dimensions 5.84 (width) and 3.80 (length). Area calculation: $5.84 \times 3.80 = 22.19$.
- Overall dimensions and area:** The overall width is 8.75 and the overall length is 6.85. The total area calculation is $8.75 \times 6.85 = 59.74$.

$$S_{\text{max}} = 218.5 \mu\text{m}$$

Մասշտաբ 1:200

Վահե Վարդանյան

0339

TRK Limited

«ԳԻՄ-ԱՐՏ» ՍՊԸ

03522649

93002049

25-04 262

21.05.2025

4.S